



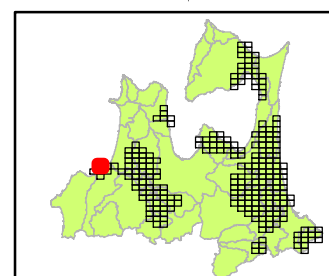

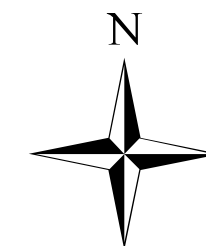








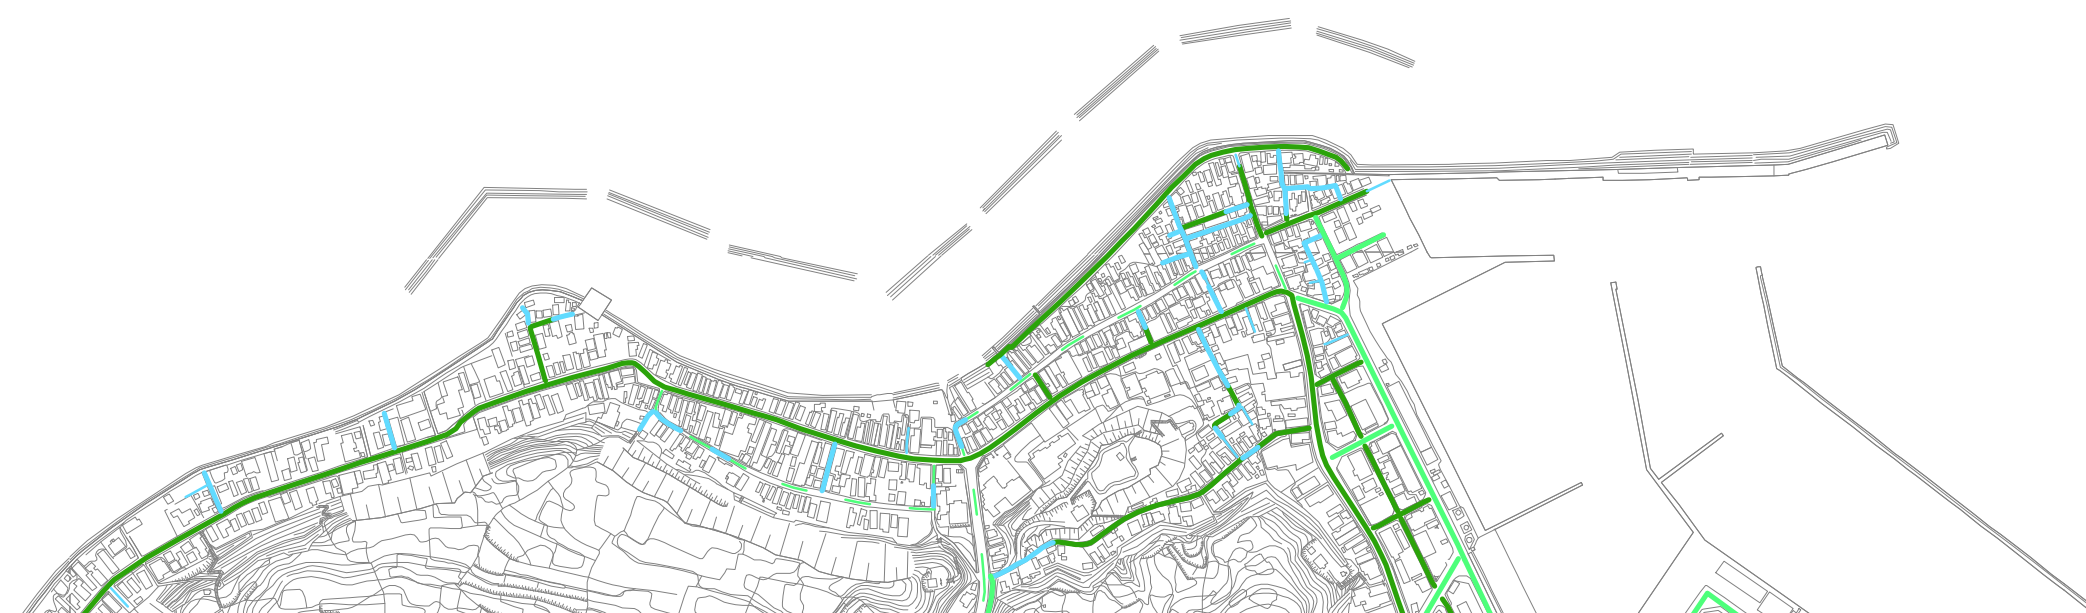
10HC06



	10HC06	10HC07
10HC15	10HC16	10HC17

凡例

-  1号
 2号
 2号候補
 3号
 3号候補
 4号
 5号
 5号候補
 2項道路
 2項候補
 特別通路(43条ただし書き)



1:10,000